


CR09-2 ON THE RAFTER FRAMING PLAN

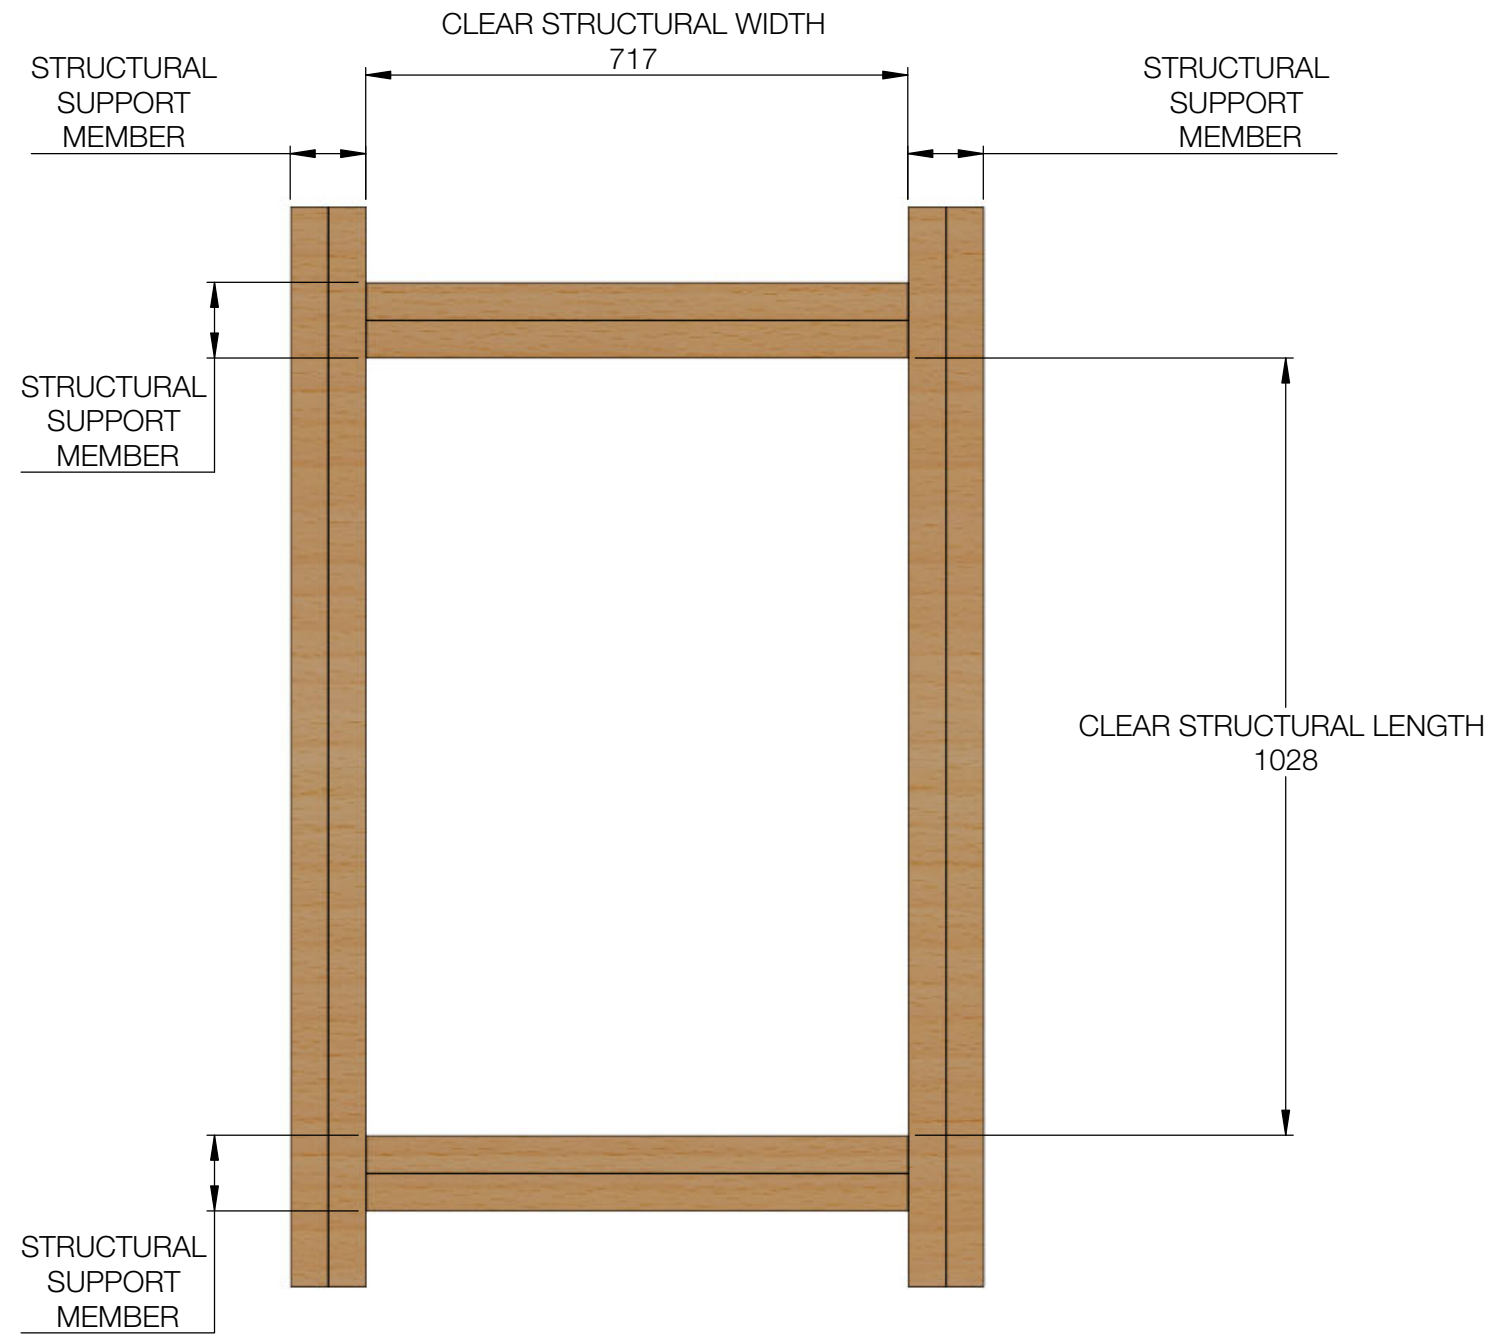

PLEASE NOTE:
 DETAILED INSTALLATION DRAWINGS CAN BE FOUND ON OUR WEBSITE.
 THIS IS NOT A STRUCTURAL PROPOSAL, SIZING OF STRUCTURAL SUPPORT
 MEMBERS TO BE PROVIDED BY YOUR STRUCTURAL ENGINEER.

TITLE :
The Conservation Rooflight
 > A rooflight range suitable for pitched roofs between 17.5 and 65 degrees.
 CR09-2 Framing Plan | On the Rafter Installation

DWG NO. : E3705_CR09-2_FRAMING_A	SHEET NO. : 1 OF 1
SCALE : 1:10 @ A3	DATE : 04/03/25
This is a suggested installation detail which may not be exactly applicable to all situations and constructions. It is not a detailed or constructional proposal. Installers and designers are advised to check their own details for compliance with all currently applicable Local Authority by-laws, Acts of Parliament and British / ISO standards.	

REVISION:
A
 NEW AT FIRST ISSUE
 DB: KE
 CB: KM

THE
ROOFLIGHT CO.
 COTSWOLDS

The Rooflight Co is a trading name of The Metal Window Company Limited - Company No. 2881879. All information contained within this drawing is copyright© and design right of The Metal Window Company Limited. The intellectual property rights of the products detailed within this drawing and embedded 3D models are owned by The Metal Window Company Limited.

w: www.therooflightco.com t: 01993 833 108 e: hello@therooflightco.com