


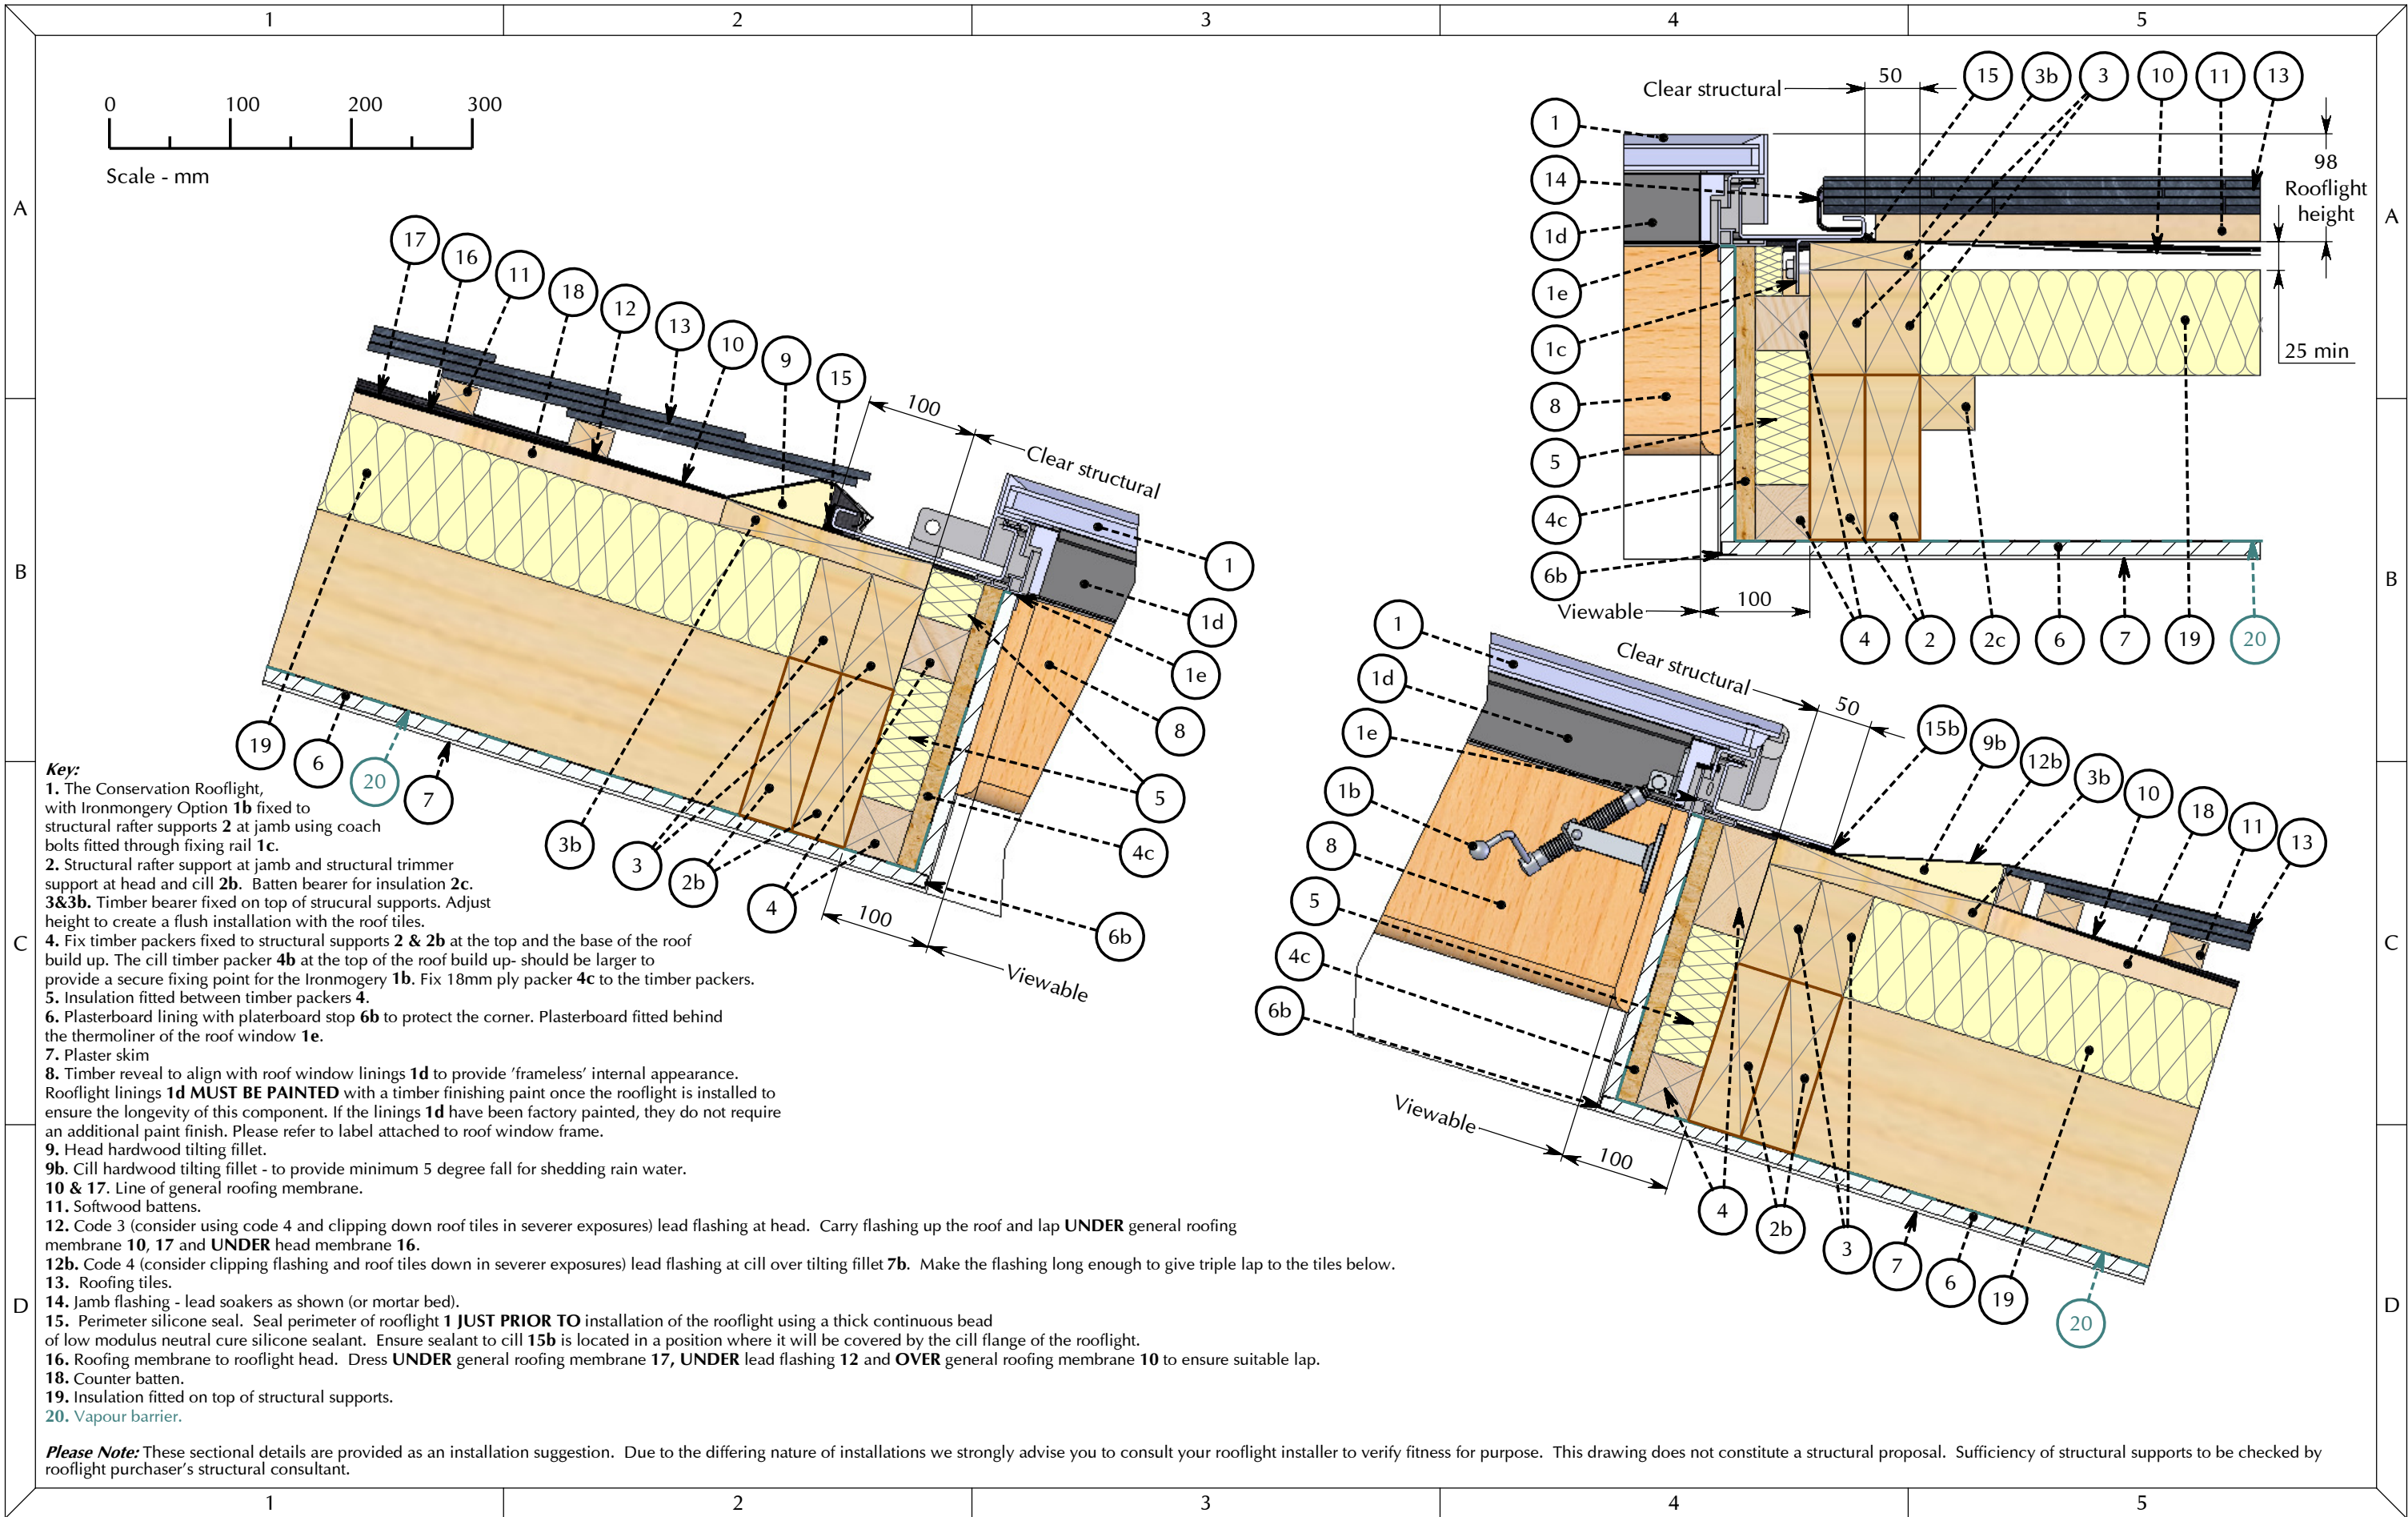

TITLE :

The Original Conservation Rooflight®

> A roof window range suitable for pitched roofs between 17.5° and 65°

Warm Roof | Slate | Lead Soakers 'On the rafter' installation detail

DWG NO. :

CR_WRSS_LS_E

SHEET NO. :

1 OF 1

SCALE :

1:5 @ A3

DATE :

19/07/2023

This is a suggested installation detail which may not be exactly applicable to all situations and constructions. It is not a detailed or constructional proposal. Installers and designers are advised to check their own details for compliance with all currently applicable Local Authority by-laws, Acts of Parliament and British / ISO standards.

REVISION:

E

Updates to formatting.

DB: EH CB: PD

THE
ROOFLIGHT CO.
COTSWOLDS

w: www.therooflightco.com

t: 01993 833 108

e: hello@therooflightco.com

The Rooflight Co is a trading name of The Metal Window Company Limited - Company No. 2881879. All information contained within this drawing is copyright © and design right of The Metal Window Company Limited. The intellectual property rights of the products detailed within this drawing and embedded 3D models are owned by The Metal Window Company Limited.