


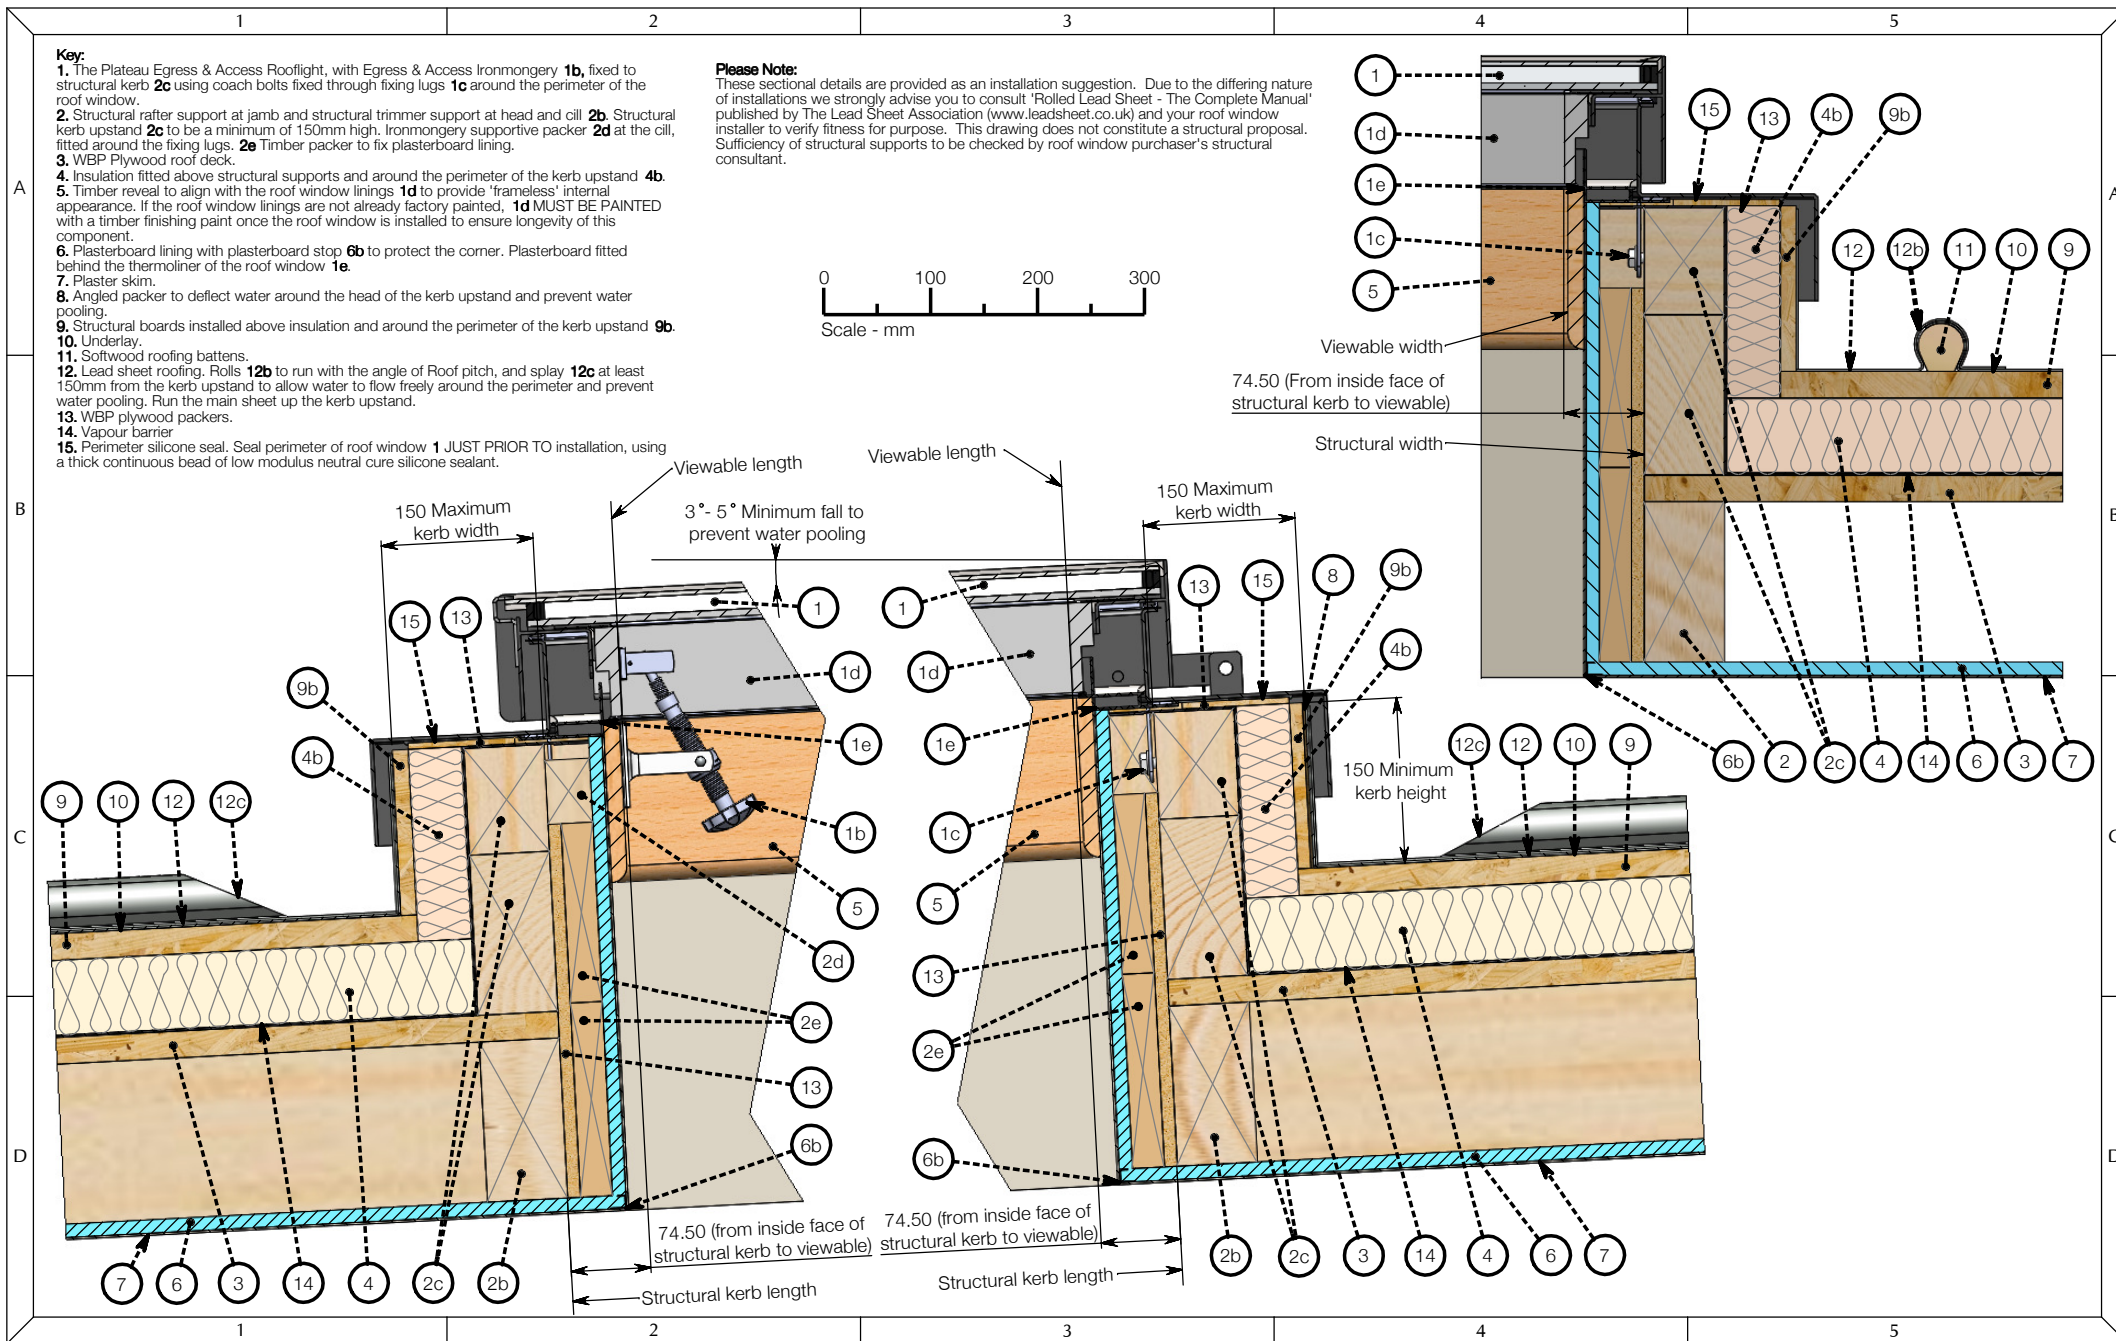

TITLE :

The Plateau Rooflight Egress and Access

> A roof window range suitable for pitched roofs between 3° and 5°

Warm Roof Insulated Kerb
Lead Sheet installation detail

DWG NO. :

E2614_001INST_B

SHEET NO. :

1 OF 1

SCALE :

1:5 @ A3
DO NOT SCALE

DATE :

27/08/2013

This is a suggested installation detail which may not be exactly applicable to all situations and constructions. It is not a detailed or constructional proposal. Installers and designers are advised to check their own details for compliance with all currently applicable Local Authority by-laws, Acts of Parliament and British / ISO standards.

REVISION:

B

03/03/26:
Branding updated
DB: J.L. CB: KM

THE

ROOFLIGHT CO.

COTSWOLDS

w: www.therooflightco.com

t: 01993 833 108

e: hello@therooflightco.com

The Rooflight Co is a trading name of The Metal Window Company Limited - Company No. 2881879.
All information contained within this drawing is copyright © and design right of The Metal Window Company Limited.
The intellectual property rights of the products detailed within this drawing and embedded 3D models are owned by The Metal Window Company Limited.