

Key:

1. The Neo Rooflight casement fitted with glazing unit (1a).

2. The Type-A linked rooflight baseplate fixed to the structural supports (3*) using supplied coach bolts and washers (2b) through fixing lugs (2a).

3*. Structural support members - maximum width 94mm.

4. Factory fitted rooflight Thermoliner.

5*. Timber reveal to align with rooflight linings (8) to provide a 'frameless' internal appearance.

6*. Timber packers fixed to structural support (3*).


7*. Plasterboard lining with plasterboard stop to protect corner. Fixed to timber packers (6*) and fitted behind rooflight Thermoliner (4).

8. Integral timber linings pre-treated and finished in RAL9010 (pure white) as standard.

9*. Silicone Seal. Apply a thick bead of low modulus neutral cure silicone along the top of the left hand rooflight edge rollover in a position where it will be covered by the right hand rooflight rollover. Apply the silicone **just prior to** fitting the right hand baseplate.

*Indicates those components NOT supplied with the rooflight and are therefore supplied by the contractor/rooflight installer.

PLEASE NOTE: These sectional details are provided as an installation suggestion. Due to the differing nature of installations, we strongly advise you to consult your rooflight installer to verify fitness for purpose. This drawing does not constitute a structural proposal. Sufficiency of structural supports to be checked by rooflight purchasers structural consultant.

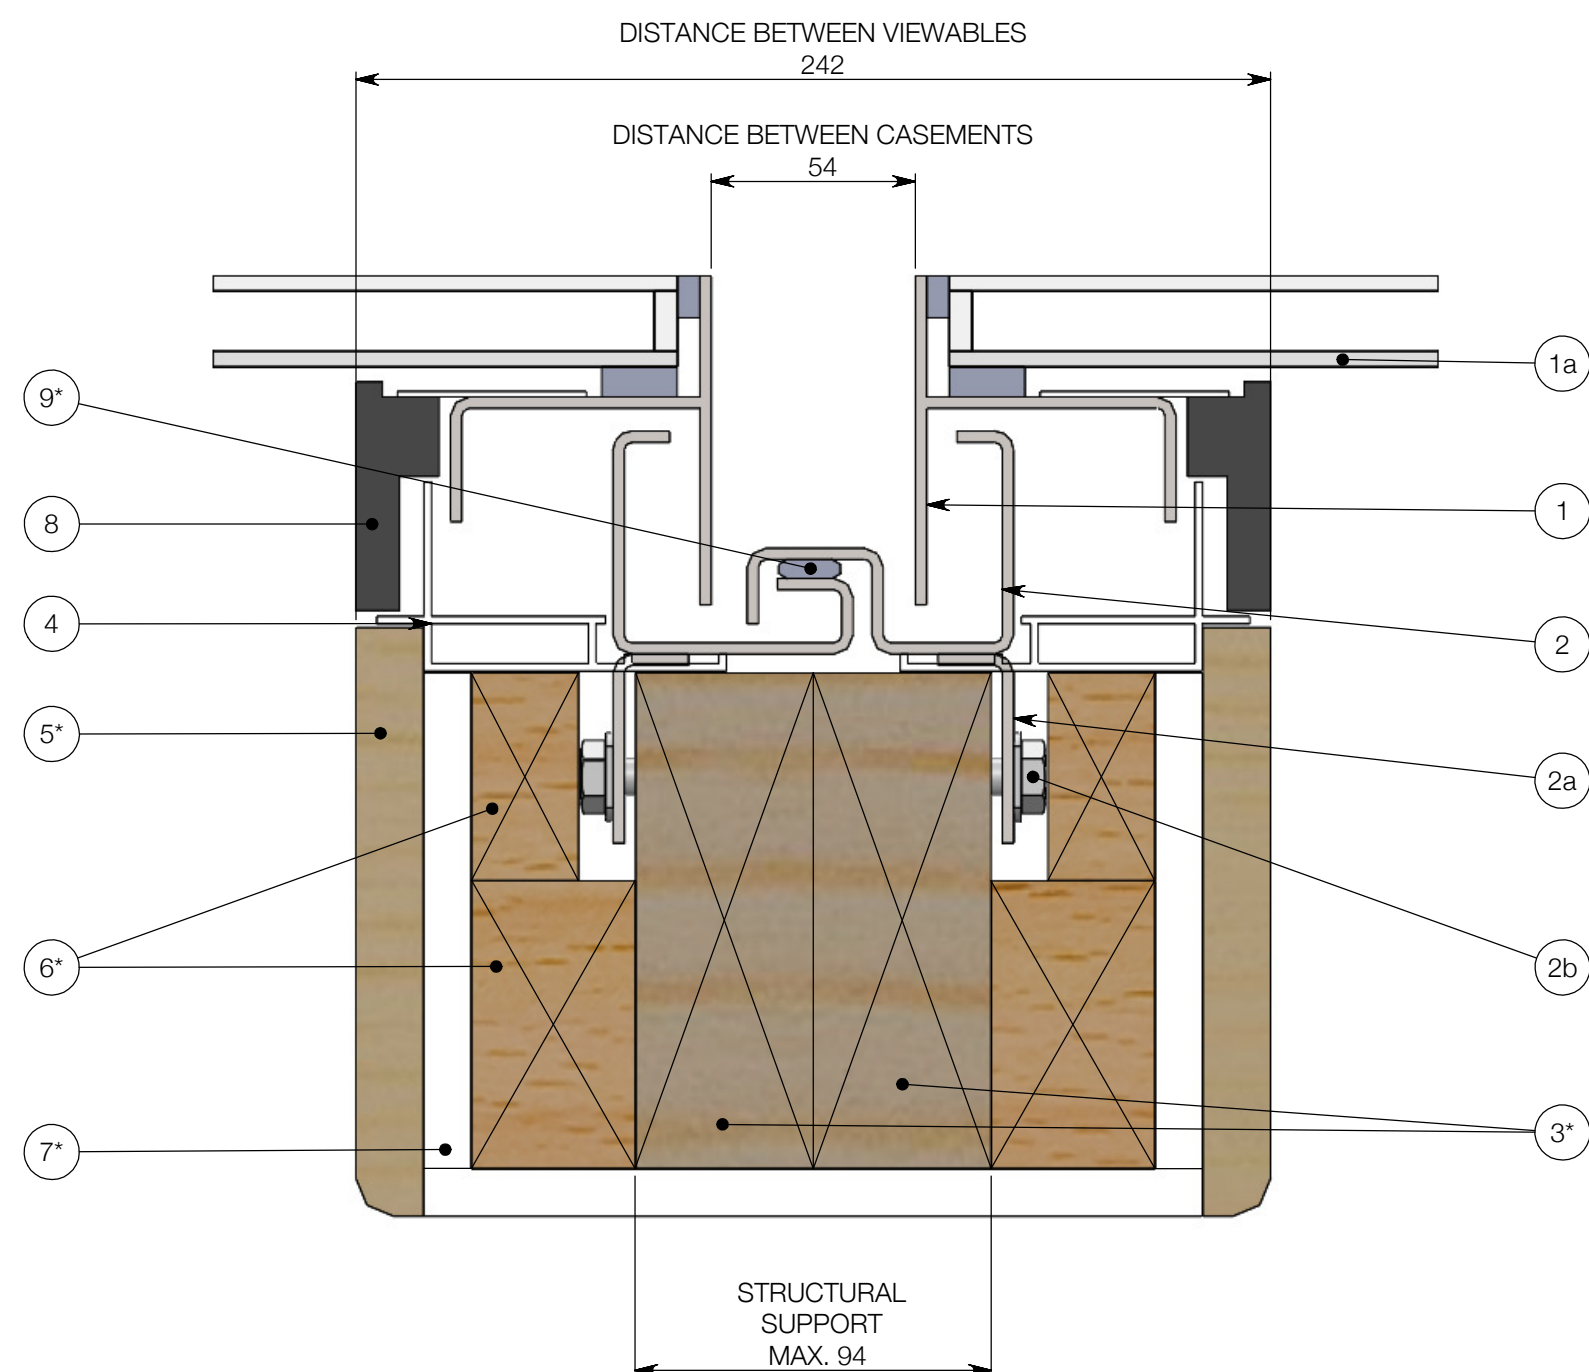

TITLE :

Bespoke Type-A Linked Neo Rooflight

> A roof window range suitable for pitched roofs between 20° and 60°

Type-A Linking Installation Detail

DWG NO. :

NS_TYPEA

SHEET NO. :

1 OF 1

SCALE :

1:2 @ A3
DO NOT SCALE

DATE :

02/12/2013

This is a suggested installation detail which may not be exactly applicable to all situations and constructions. It is not a detailed or constructional proposal. Installers and designers are advised to check their own details for compliance with all currently applicable Local Authority by-laws, Acts of Parliament and British / ISO standards.

REVISION:

B

03/03/26:
Drawing Number and
Branding Updated
DB: JL CB: KM

THE
ROOFLIGHT CO.
COTSWOLDS

w: www.therooflightco.com

t: 01993 833 108

e: hello@therooflightco.com

The Rooflight Co is a trading name of The Metal Window Company Limited - Company No. 2881879. All information contained within this drawing is copyright © and design right of The Metal Window Company Limited. The intellectual property rights of the products detailed within this drawing and embedded 3D models are owned by The Metal Window Company Limited.