


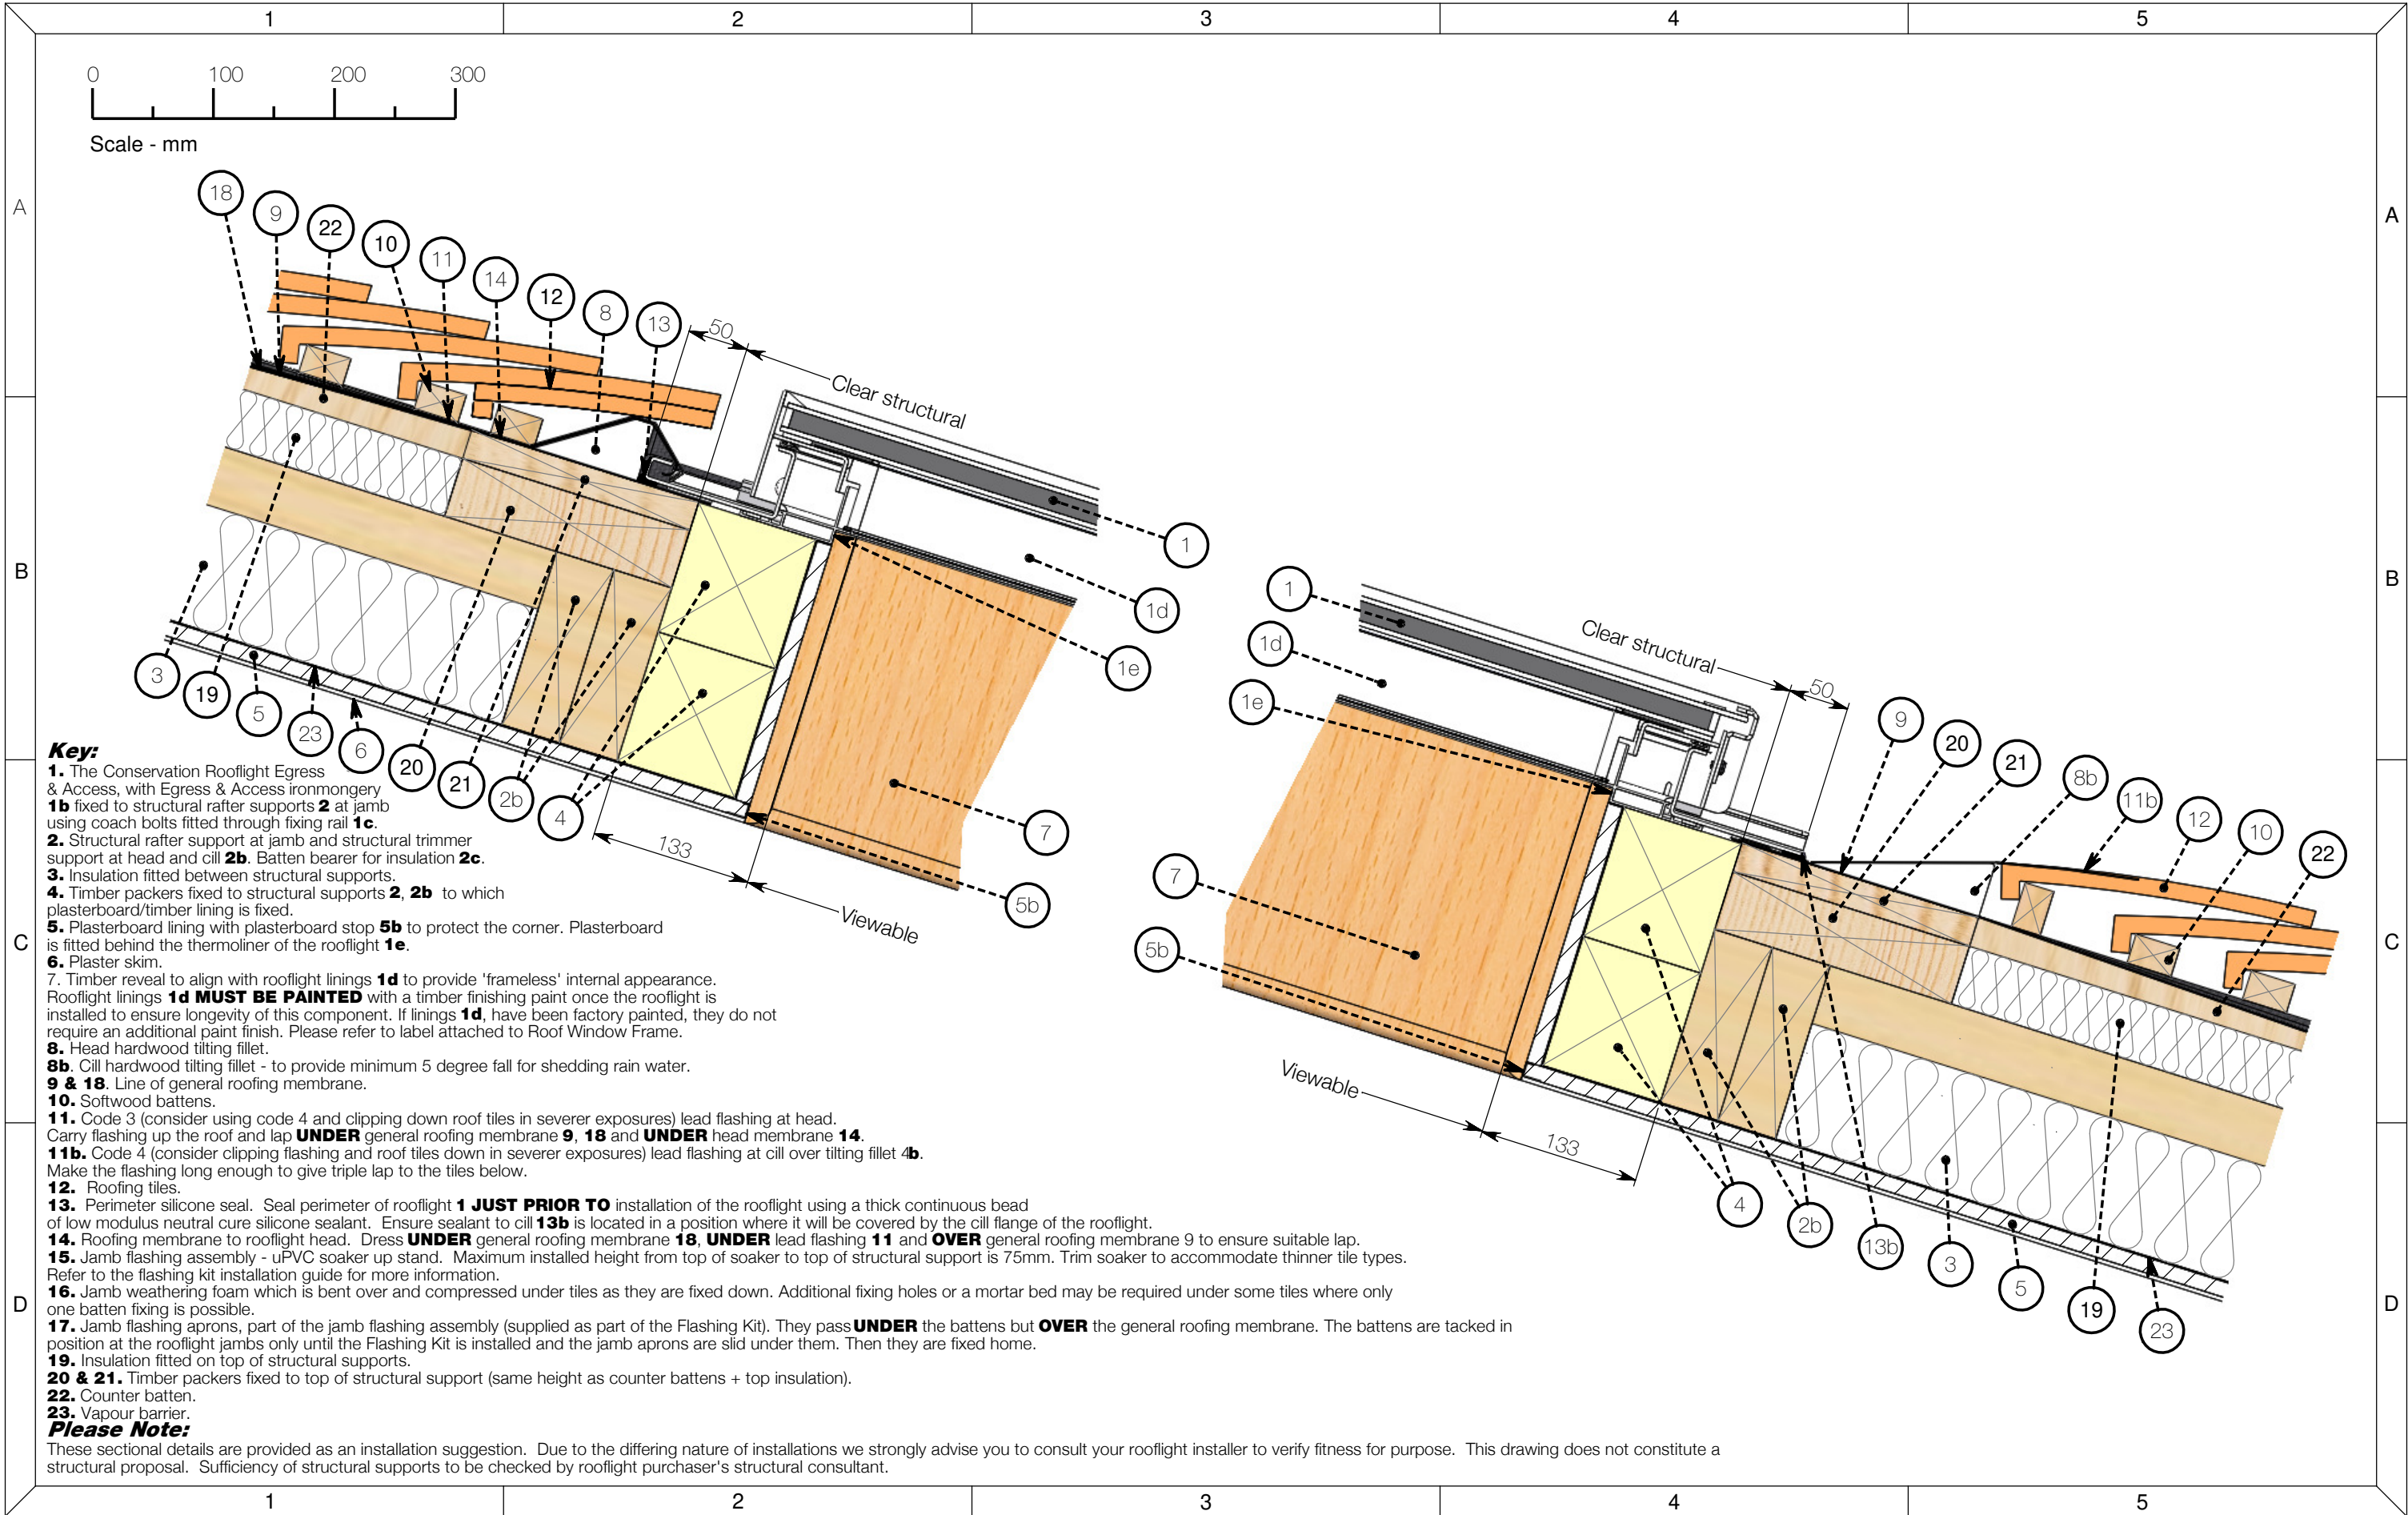

TITLE :

The Conservation Rooflight Egress and Access

Warm Roof | Clay Tile | Flashing Kit
'On the rafter' installation detail

DWG NO. : EACR_WRCS_FK_B

SCALE : 1:5 @ A3
DO NOT SCALE

This is a suggested installation detail which may not be exactly applicable to all situations and constructions. It is not a detailed or constructional proposal. Installers and designers are advised to check their own details for compliance with all currently applicable Local Authority by-laws, Acts of Parliament and British / ISO standards.

SHEET NO. : 1 OF 2

DATE : 04/11/2024

REVISION:

B

Updates to
formatting.
DB: JL CB: KM


THE
ROOFLIGHT CO.
COTSWOLDS

w: www.therooflightco.com

t: 01993 833 108

e: hello@therooflightco.com

The Rooflight Co is a trading name of The Metal Window Company Limited - Company No. 2881879. All information contained within this drawing is copyright © and design right of The Metal Window Company Limited. The intellectual property rights of the products detailed within this drawing and embedded 3D models are owned by The Metal Window Company Limited.

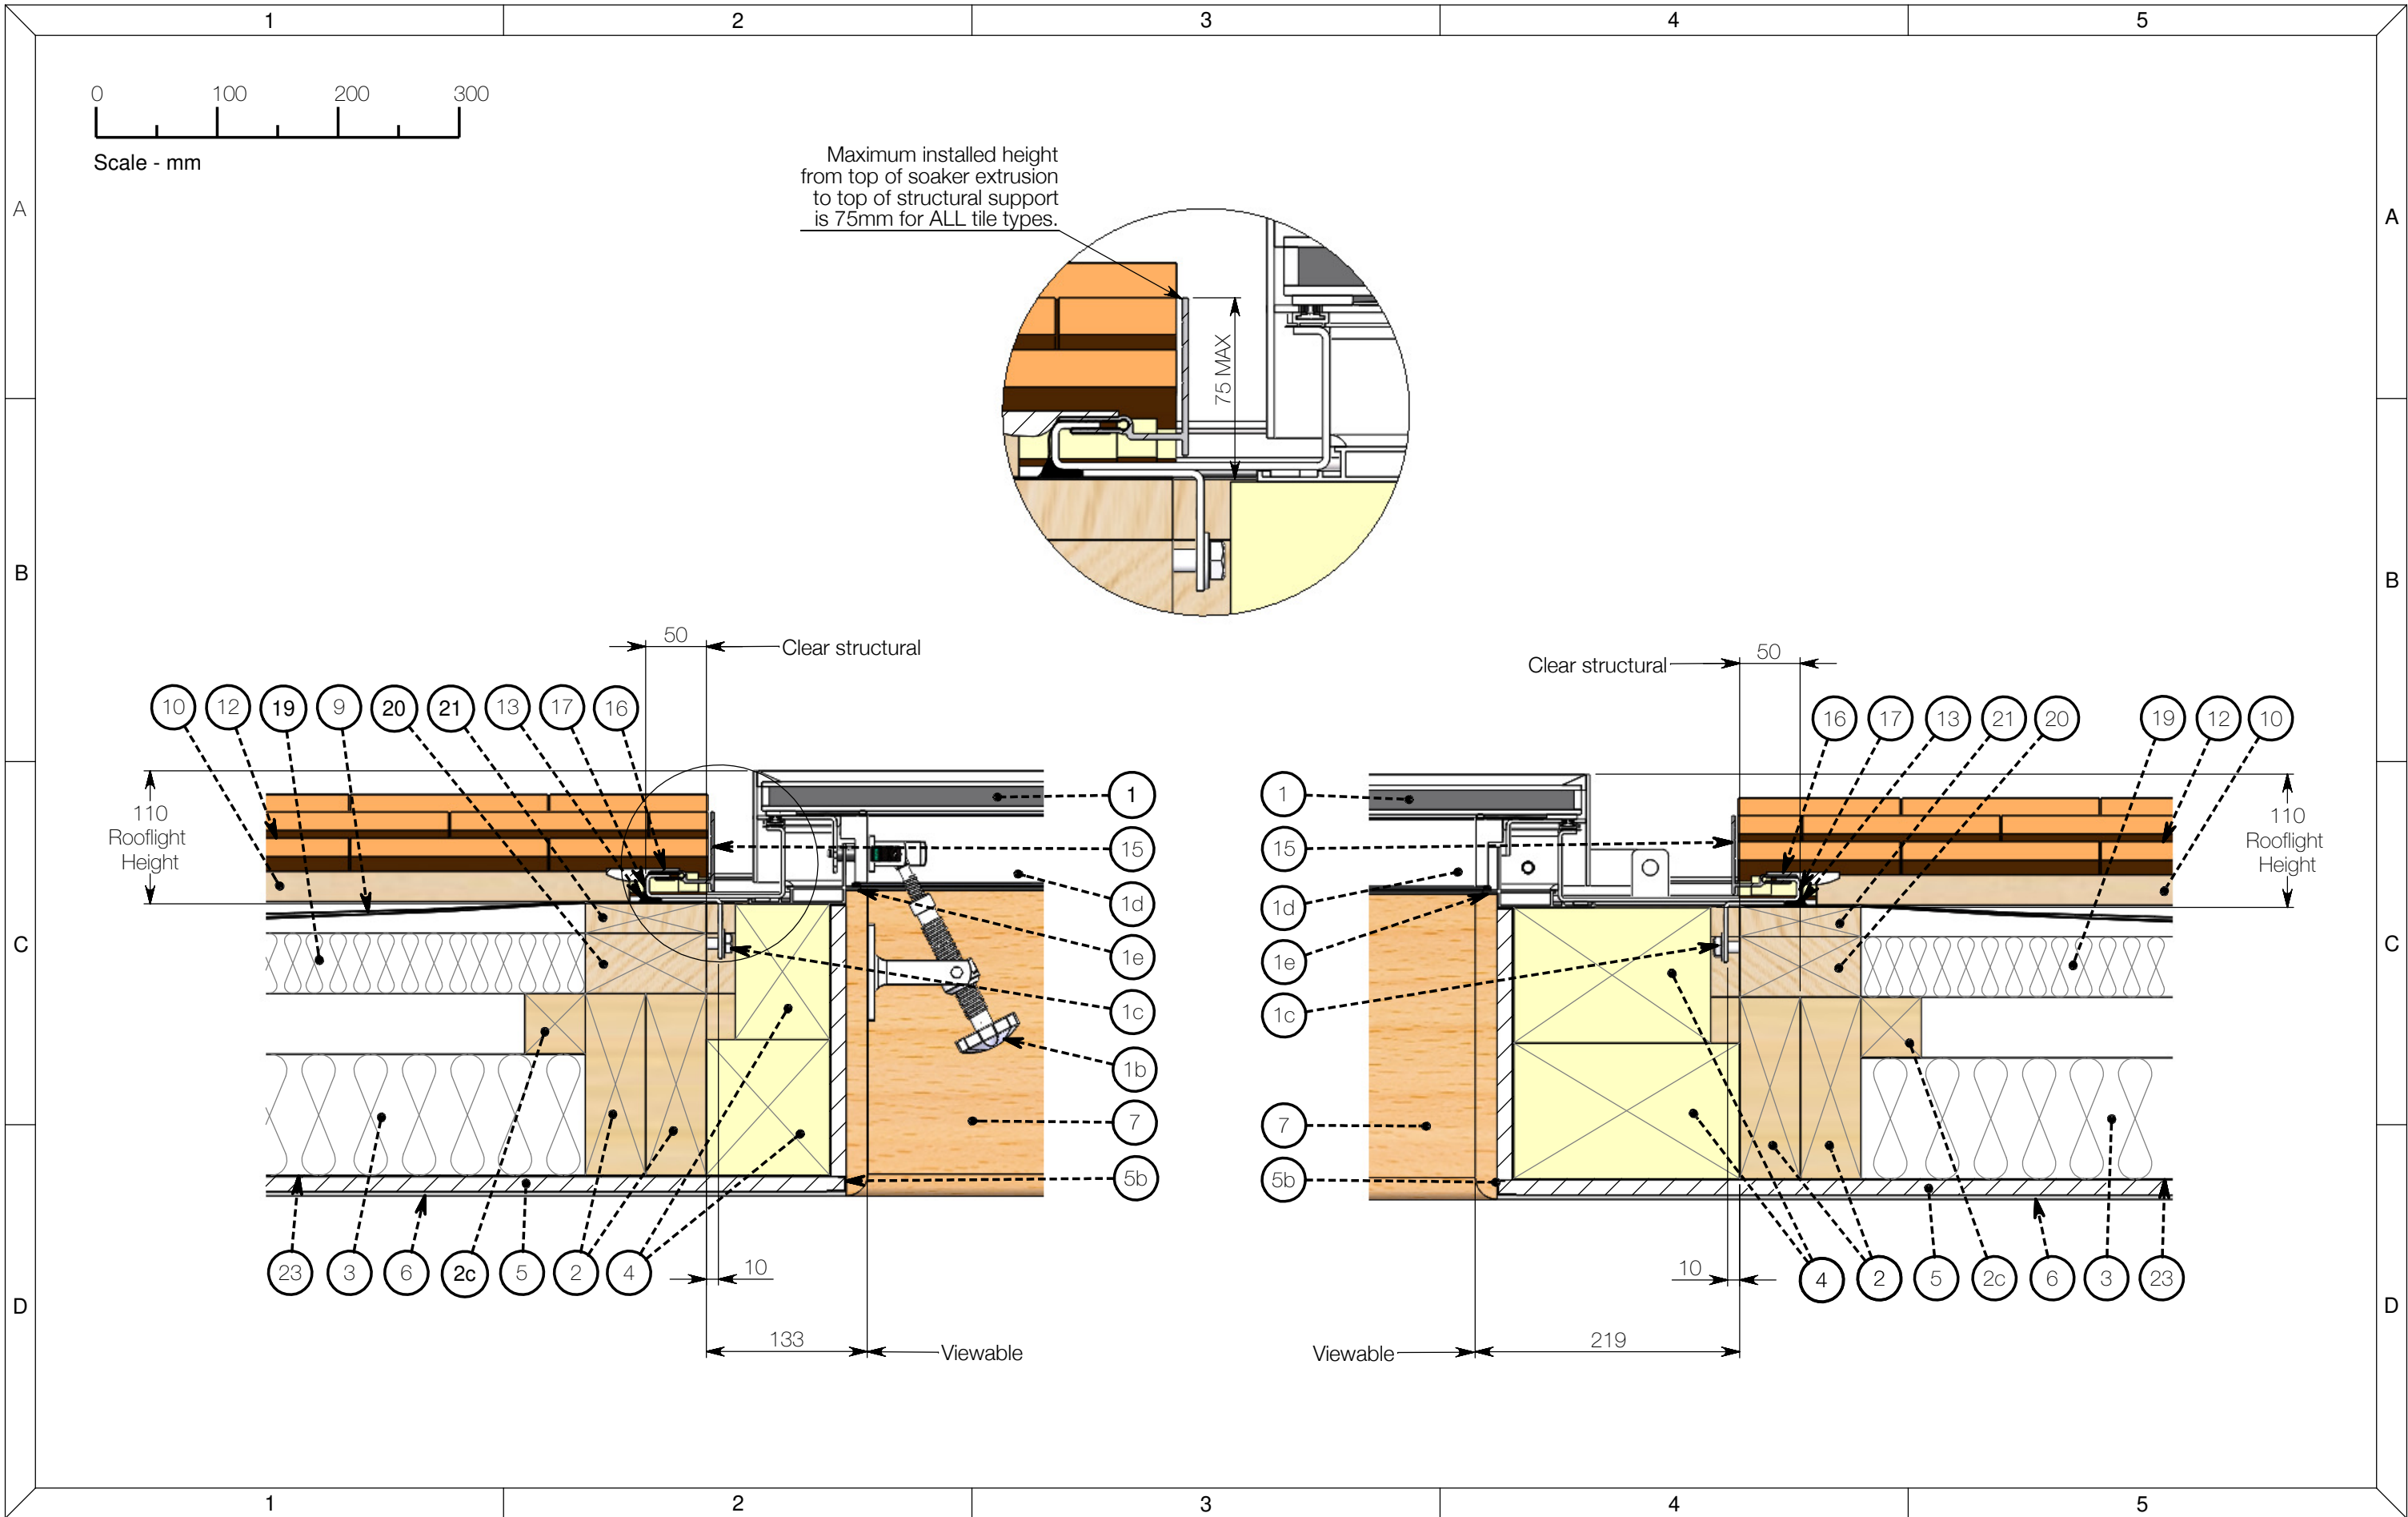

TITLE :
The Conservation Rooflight Egress and Access
Rooflight range suitable for pitched roofs between 17.5° and 65°
Warm Roof | Clay Tile | Flashing Kit
'On the rafter' installation detail

DWG NO. : EACR_WRCS_FK_B
SHEET NO. : 2 OF 2
SCALE : 1:5 @ A3
DO NOT SCALE
DATE : 04/11/2024
This is a suggested installation detail which may not be exactly applicable to all situations and constructions. It is not a detailed or constructional proposal. Installers and designers are advised to check their own details for compliance with all currently applicable Local Authority by-laws, Acts of Parliament and British / ISO standards.

REVISION:
B
Updates to formatting.
DB: JL CB: KM

THE ROOFLIGHT CO.
COTSWOLDS
w: www.therooflightco.com
t: 01993 833 108
e: hello@therooflightco.com
The Rooflight Co is a trading name of The Metal Window Company Limited - Company No. 2881879. All information contained within this drawing is copyright © and design right of The Metal Window Company Limited. The intellectual property rights of the products detailed within this drawing and embedded 3D models are owned by The Metal Window Company Limited.